


# PLAN CADASTRAL

U.A.T. Pancesti, Judetul Neamt, Sector cadastral 65

Scara 1:2.000, Sistem de proiectie STEREO 70

spre publicare

Harta sectorizare

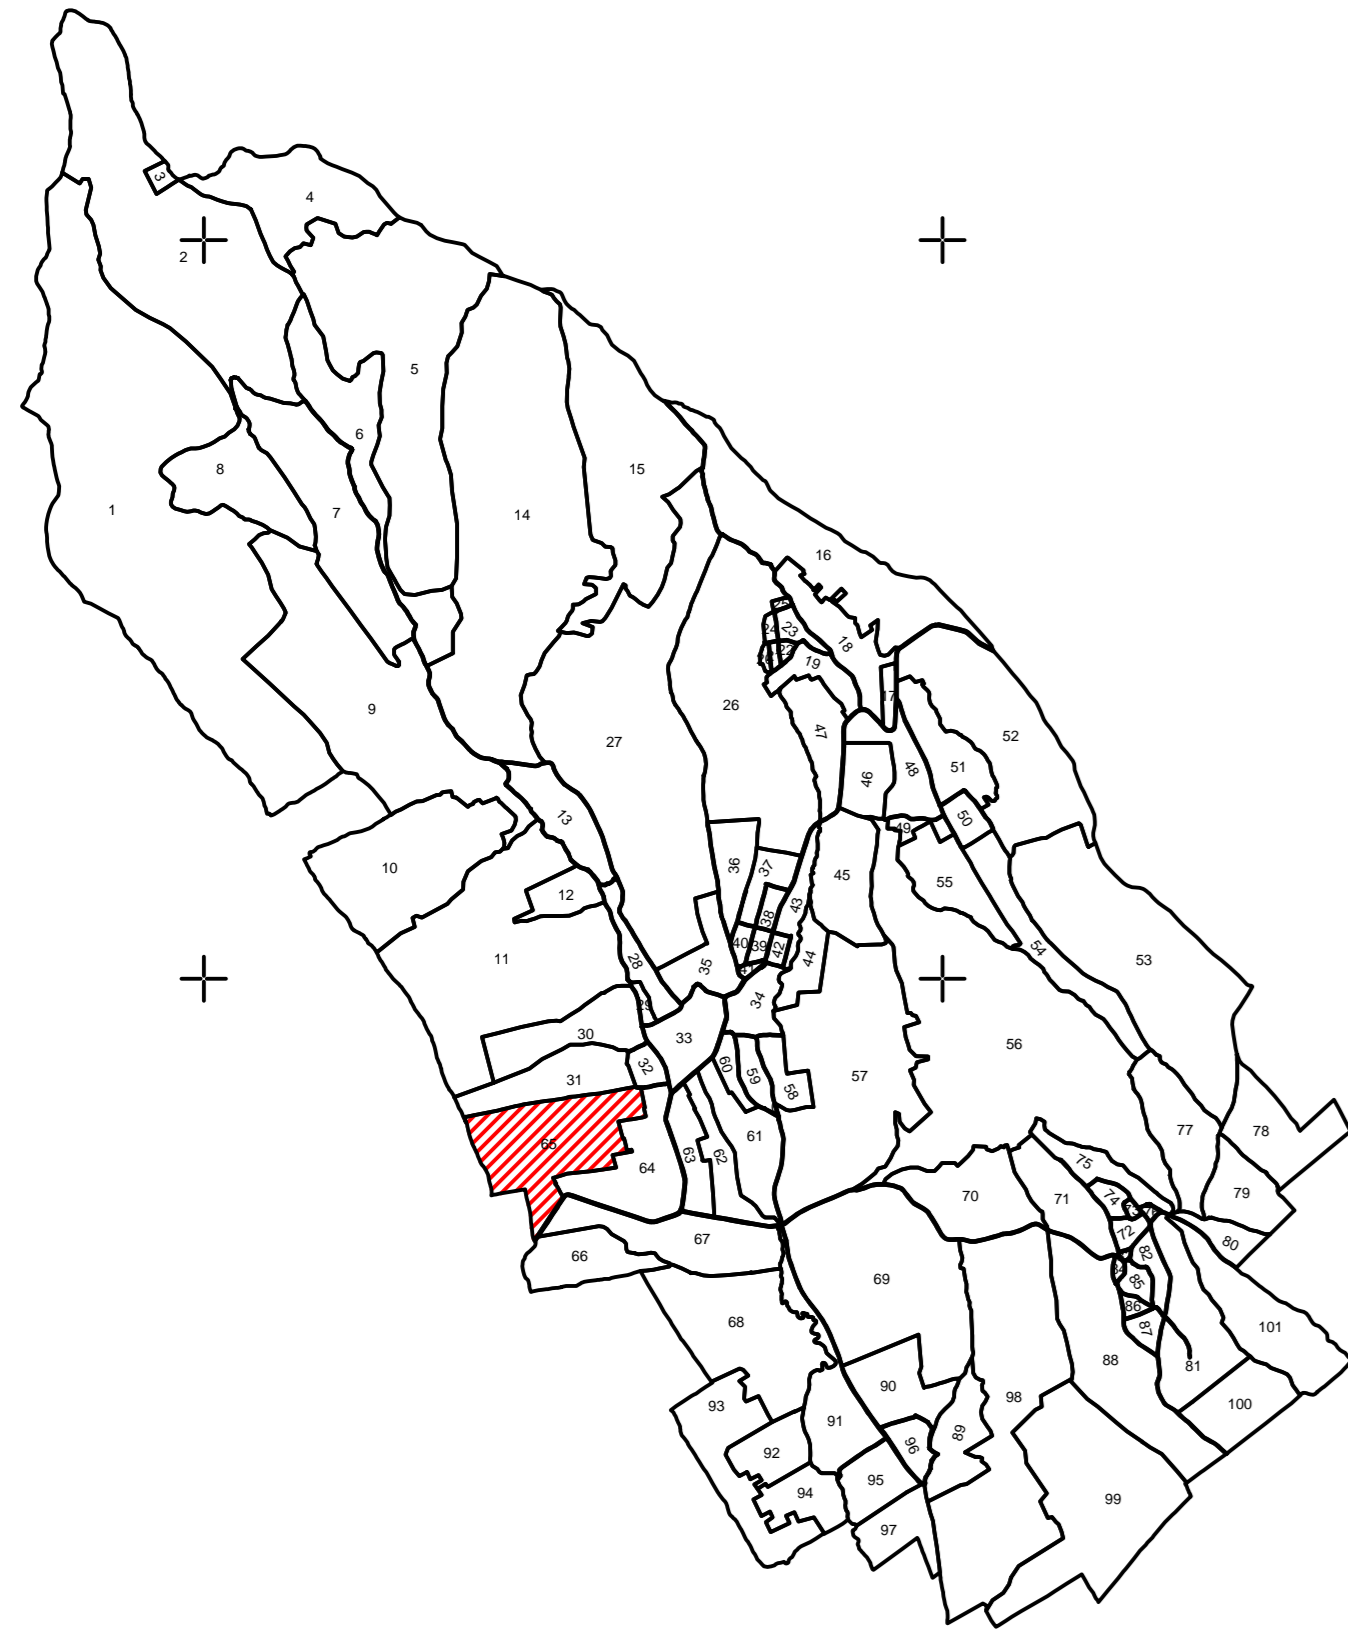

U.A.T. Poieniari, Jud. Neamt

U.A.T. Poieniari, Jud. Neamt


Nc. 50728

Drum de exploatare

Drum de exploatare

Proprietati particulare

Intravilan Pancesti

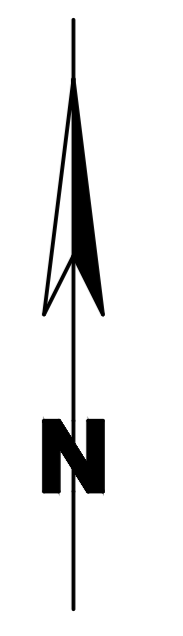

Legenda:

- Limita imobil
- Limita U.A.T.
- Limita sector cadastral
- Limita intravilan
- + Numar sector cadastral
- + ID imobil

Intocmit:  
S.C. MAYAKYR S.R.L.  
Seria RO-B-J Nr. 1829  
Ing. CHIRA A. Daniel  
13.05.2021

65  
380